



# 100i12MTL (Bathroom)

For 100PSi12MTL, 100PPSi12MTL, 100PASi12MTL, 100MNDi12MTL

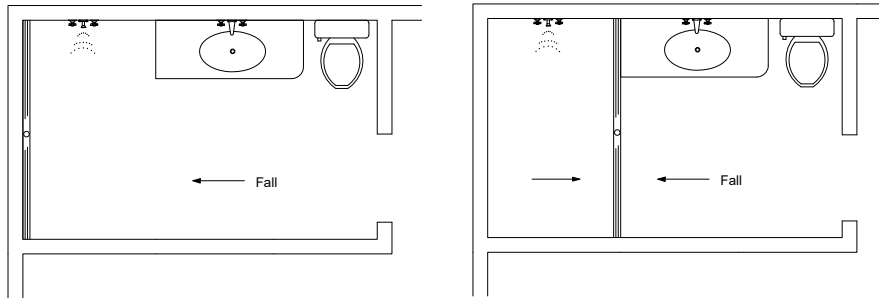

NOTE, refer to AS3500 for specific outlet pipe sizes related to your specific installation.

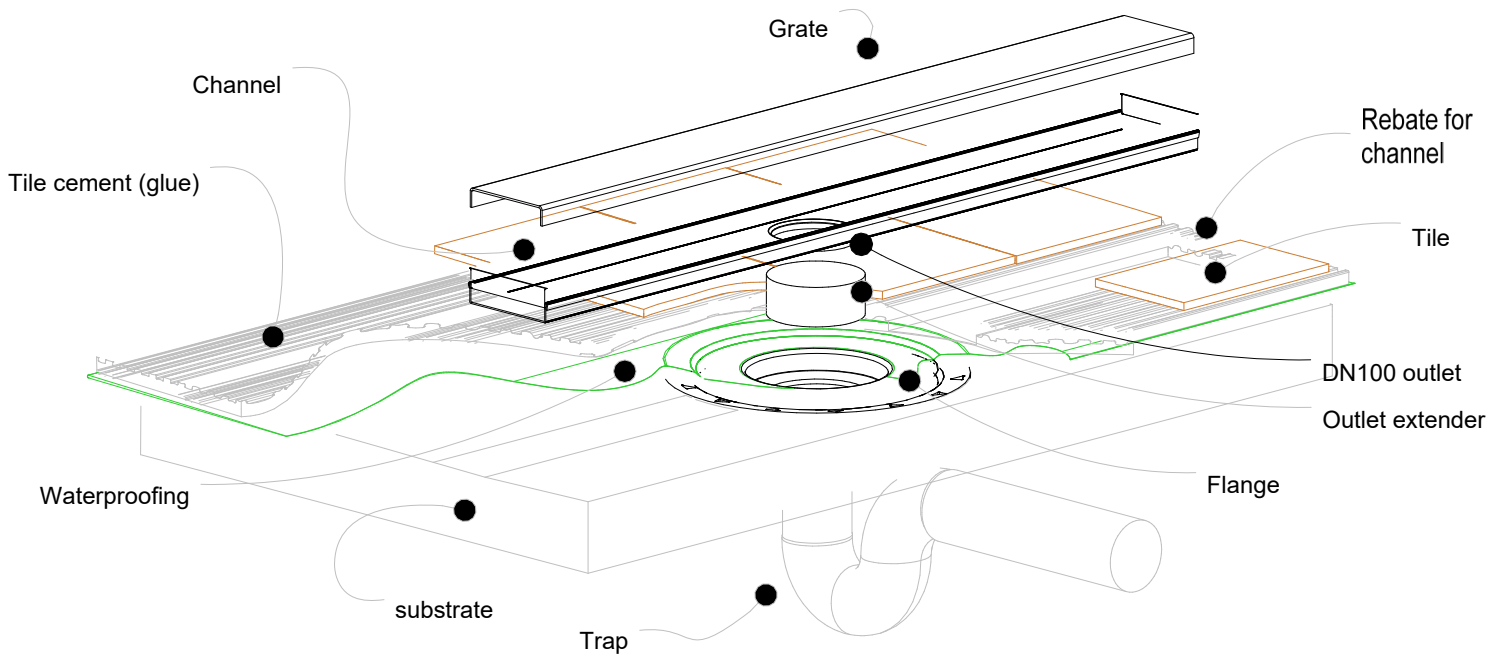

NOTE, this method requires the channel system to be ABOVE and SEPARATE from the WATERPROOFING.

